
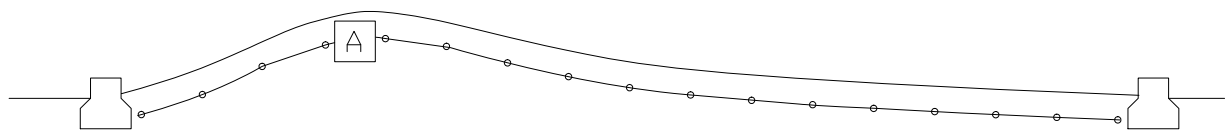
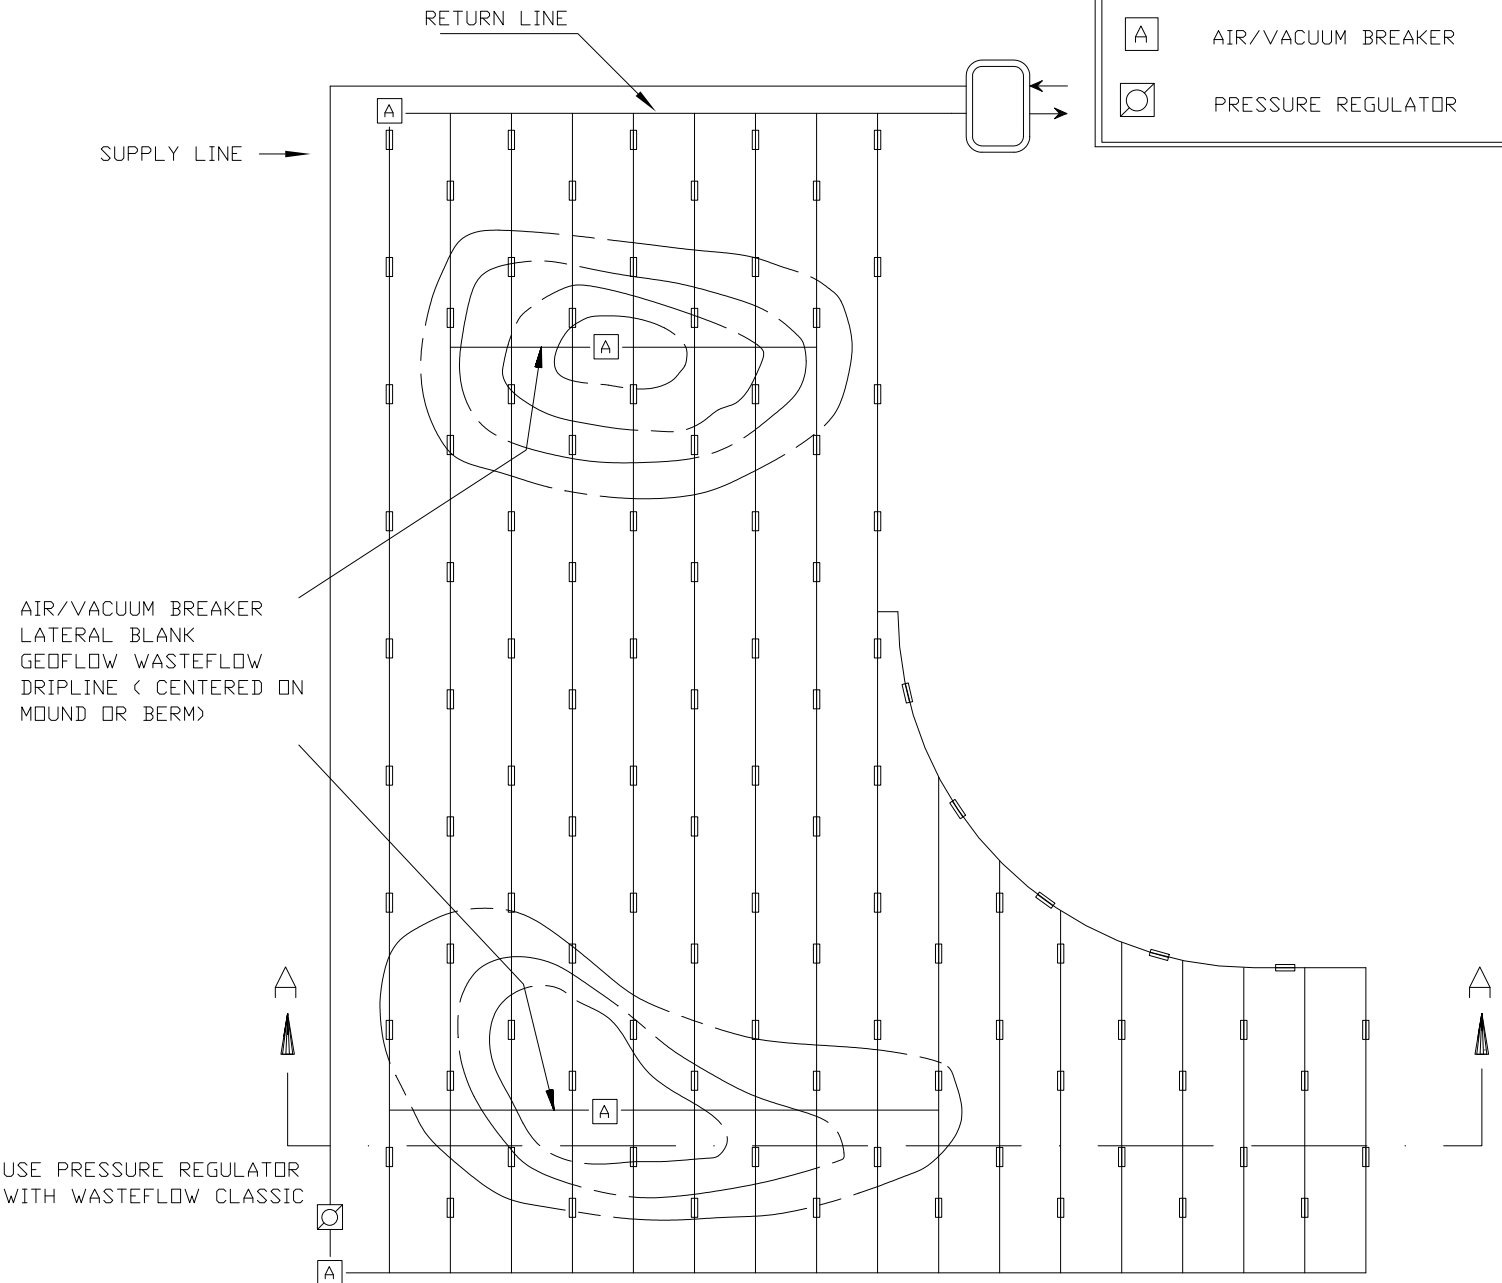


LEGEND

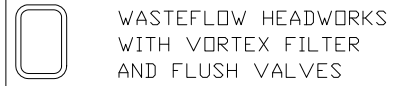

SECTION A-A