


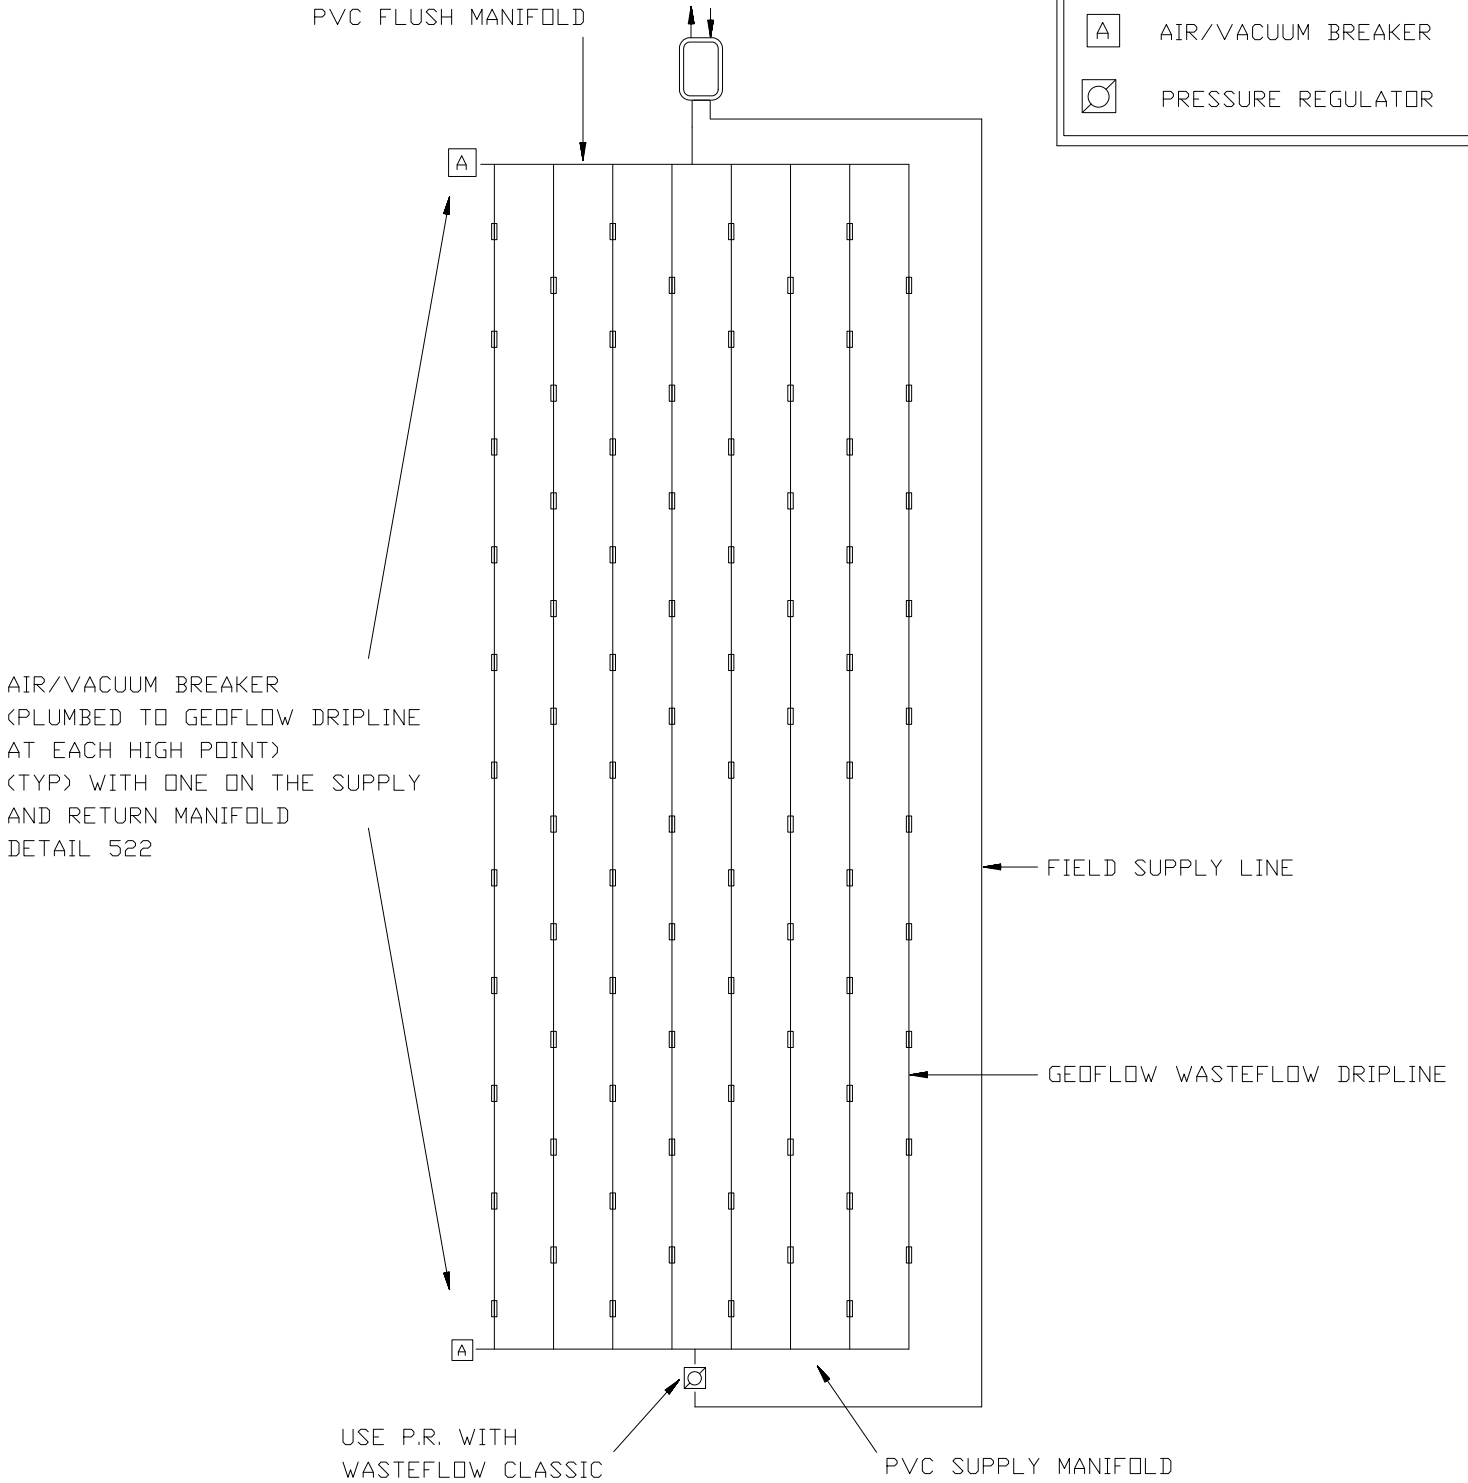


LEGEND	
	WASTEFLOW HEADWORKS WITH VORTEX FILTER AND FLUSH VALVES
	AIR/VACUUM BREAKER
	PRESSURE REGULATOR

PVC FLUSH MANIFOLD



AIR/VACUUM BREAKER  
 (PLUMBED TO GEOFLOW DRIPLINE  
 AT EACH HIGH POINT)  
 (TYP) WITH ONE ON THE SUPPLY  
 AND RETURN MANIFOLD  
 DETAIL 522

FIELD SUPPLY LINE

GEOFLOW WASTEFLOW DRIPLINE

USE P.R. WITH  
 WASTEFLOW CLASSIC

PVC SUPPLY MANIFOLD

603A

**GEOFLOW** "END FEED" LAYOUT

Not To Scale